


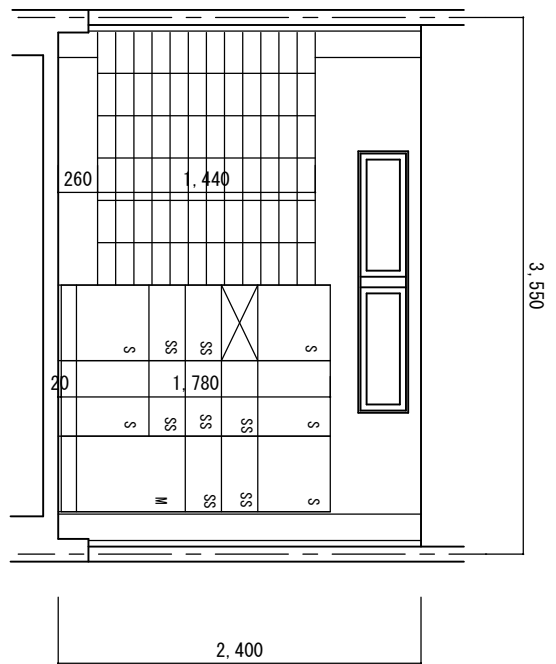


平面図 S=1/50

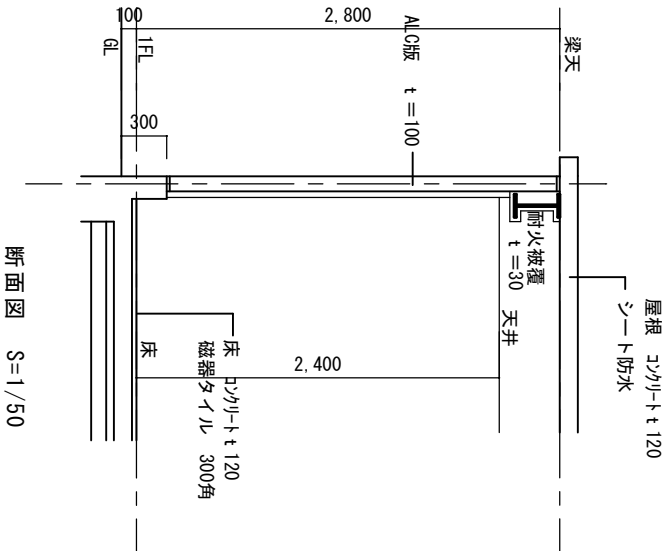


展開図 S=1/50

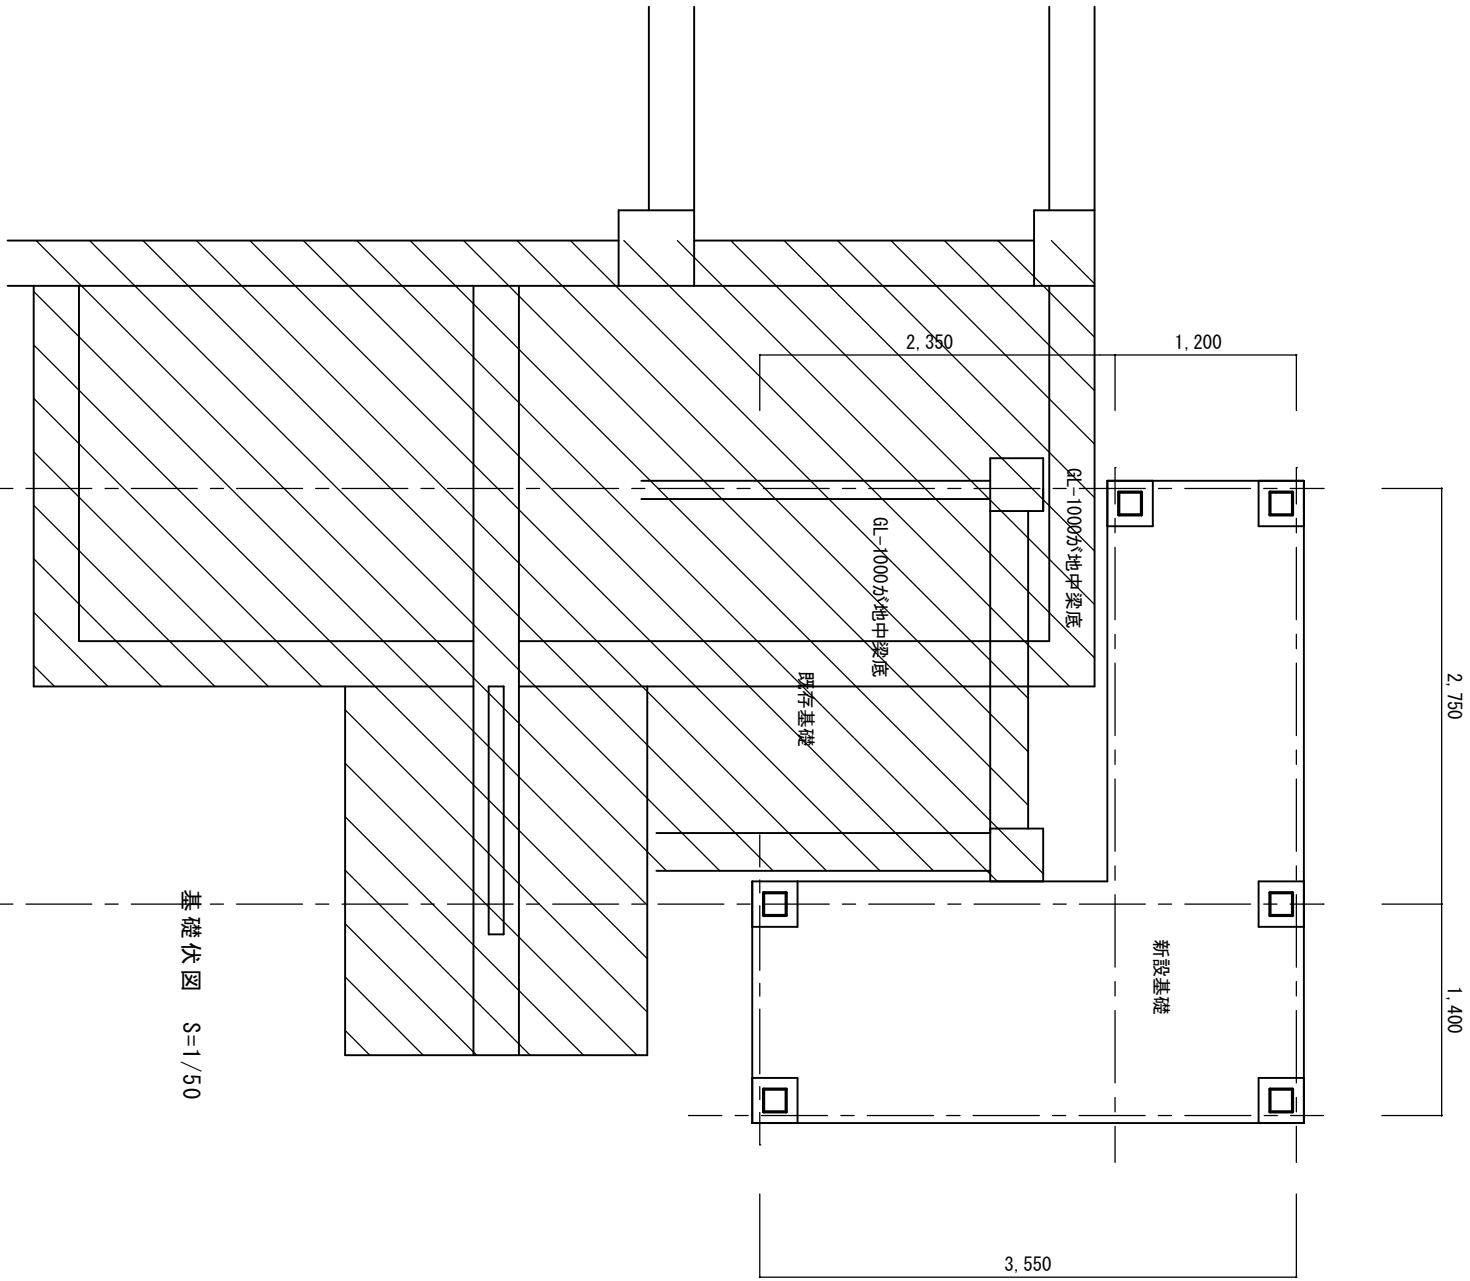

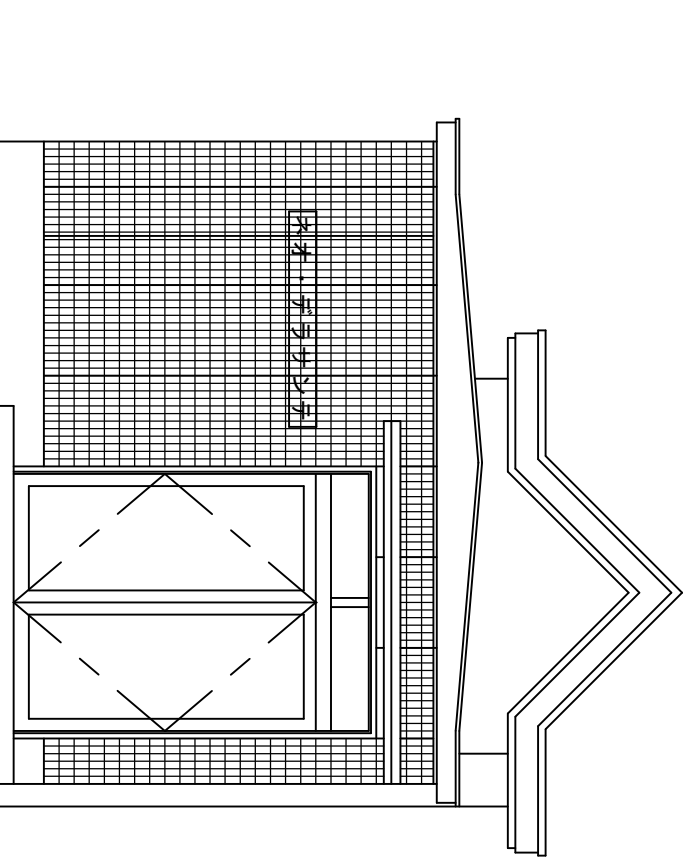

立面图 S=1/50

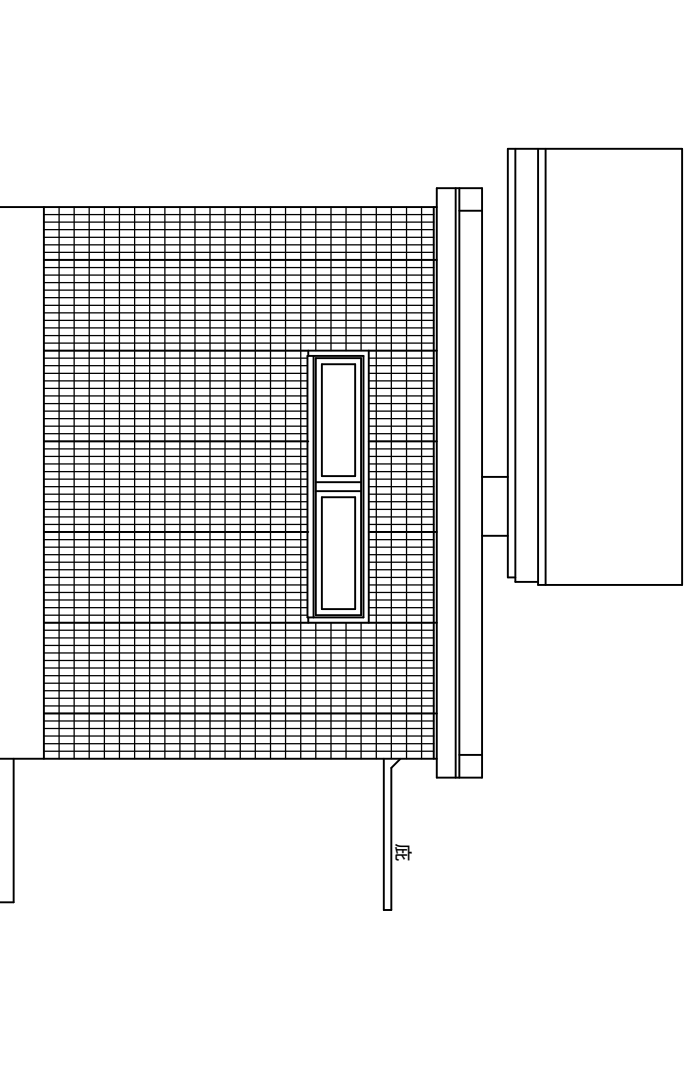

立面图 S=1/50